



- NOTES:**
1. ALL DIMENSIONS AND ELEVATIONS IN METRIC UNLESS OTHERWISE NOTED.
 2. LEGAL BOUNDARY SURVEY AND TOPOGRAPHICAL INFORMATION PREPARED BY IVAN DINSMORE LTD DRAWING 10046, REVISION 5, DATED SEPTEMBER 28, 2010.
 3. REFER TO DRAWINGS No. 1 TO 6 PREPARED BY GM BLUEPLAN LIMITED FOR ADDITIONAL DETAILS.

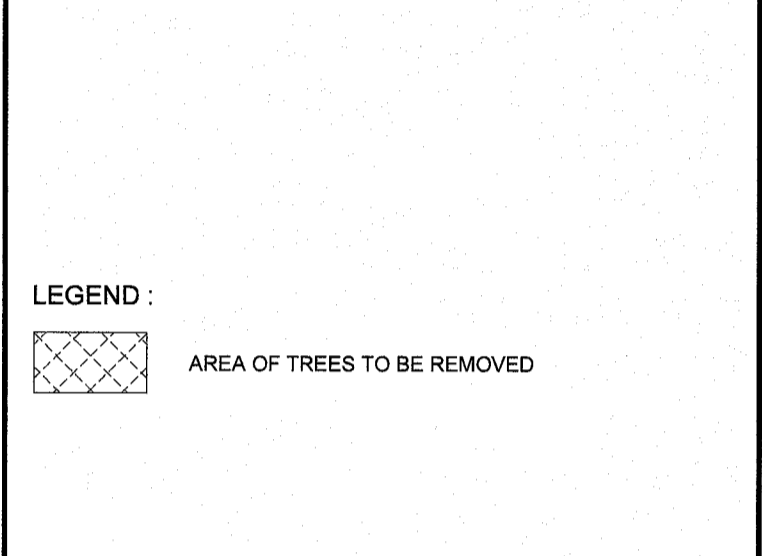

THE POSITION OF POLE LINES, CONDUITS, WATERMANS, SEWERS AND OTHER UNDERGROUND AND OVERGROUND UTILITIES AND STRUCTURES IS NOT NECESSARILY SHOWN ON THE CONTRACT DRAWINGS, AND, UNLESS SHOWN, THE ACCURACY OF THE POSITION OF SUCH UTILITIES AND STRUCTURES IS NOT GUARANTEED.

BEFORE STARTING WORK, THE CONTRACTOR SHALL INFORM HIMSELF OF THE EXACT LOCATION OF ALL SUCH UTILITIES AND STRUCTURES AND SHALL ASSUME ALL LIABILITY FOR ANY DAMAGE TO THEM.

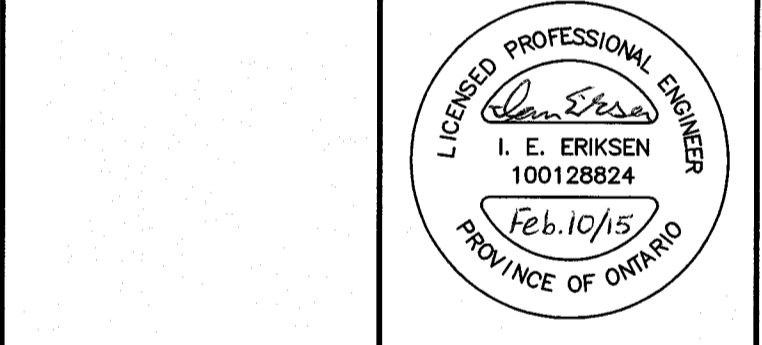

NO.	DATE	REVISION DESCRIPTION	CHKD
2	2/10/2015	ISSUED FOR N.E.C. APPROVAL	I.E.E.
1	12/12/2014	ISSUED FOR CLIENT REVIEW	I.E.E.

BluePlan
ENGINEERING

QUELPH | OWEN SOUND | LISTONHILL | KITCHENER | ERIETER | HAMILTON | GTA
1260 - 2ND AVENUE EAST, UNIT 1, OWEN SOUND, ON N4K 2J3
TEL: 519-376-1805 www.gmblueplan.ca

PROPOSED BUILDING ADDITIONS

CAFRAMO LIMITED

501273 GREY ROAD 1,
TOWNSHIP OF GEORGIAN BLUFFS

TREE RETENTION PLAN

DRAWN BY: K.B.	APPROVED BY: I.E.E.	PROJECT NO.: 214154-1	DRAWING NO.: SP5
DESIGNED BY: I.E.E.	DATE: DEC. 2014	SCALE: 1:500	

FILE: C:\p1\proj\20141214_16_00_00.dwg, 1/10/2015 1:28:28 PM
 LAST SAVED BY: I.E.E., 2015/12/14 1:27:27 PM, PLOTTED BY: I.E.E.